



Room Schedule	
Name	Area

Kitchen	297 SF
Room	Not Enclosed
Washroom	64 SF
Pantry	29 SF
Bathroom	25 SF
Garage	588 SF
Living Room	469 SF
Bedroom	207 SF
Closet	48 SF
Bathroom	55 SF
Bathroom	52 SF
Bedroom	154 SF
Bedroom	132 SF

Grand total:  
13 2120 SF

Sheet List	
Sheet Number	Sheet Name

1	Rendered Floor Plan
2	First Floor Plan
3	Basement Floor Plan
4	North South Elevations
5	East West Elevations
6	Site Plan
7	3D Views
8	Schedules

① House render  
12" = 1'-0"



## House Project Design




165222

PROJECT LEAD THE WAY


# PLTW

No.	Description	Date

Rendered Floor Plan		
Project number	Project Number	<b>1</b>
Date	Issue Date	
Drawn by	Author	
Checked by	Checker	
Scale 12" = 1'-0"		

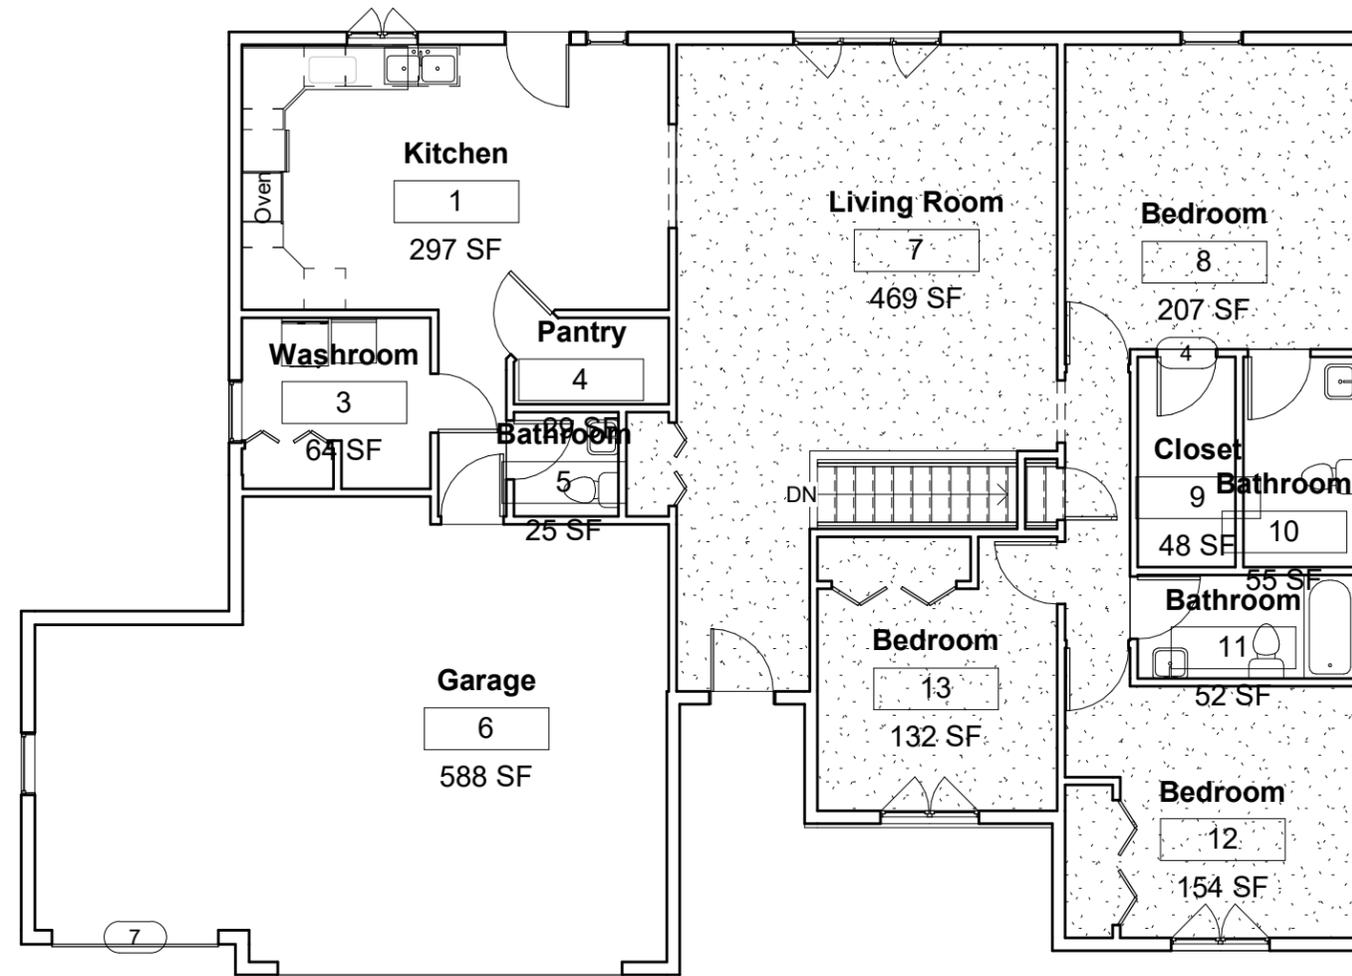

# House Project Design

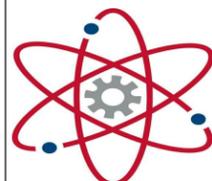


165222

PROJECT LEAD THE WAY


# PLTW

No.	Description	Date

First Floor Plan		
Project number	Project Number	<b>2</b>
Date	Issue Date	
Drawn by	Author	
Checked by	Checker	
		Scale 1/8" = 1'-0"

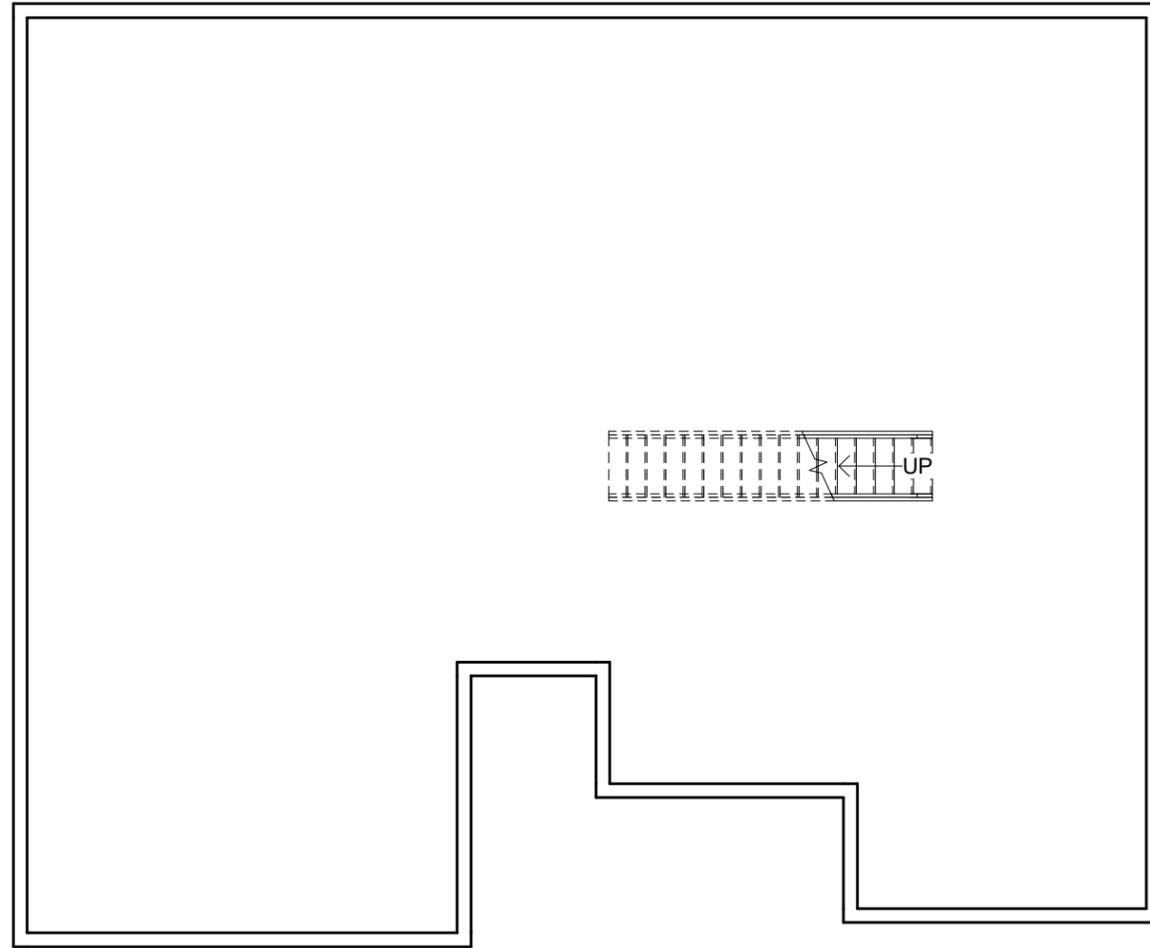

# House Project Design

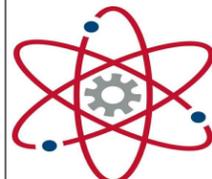


165222


PROJECT LEAD THE WAY  
**PLTW**

No.	Description	Date

Basement Floor Plan		
Project number	Project Number	<b>3</b>
Date	Issue Date	
Drawn by	Author	
Checked by	Checker	
Scale		1/8" = 1'-0"

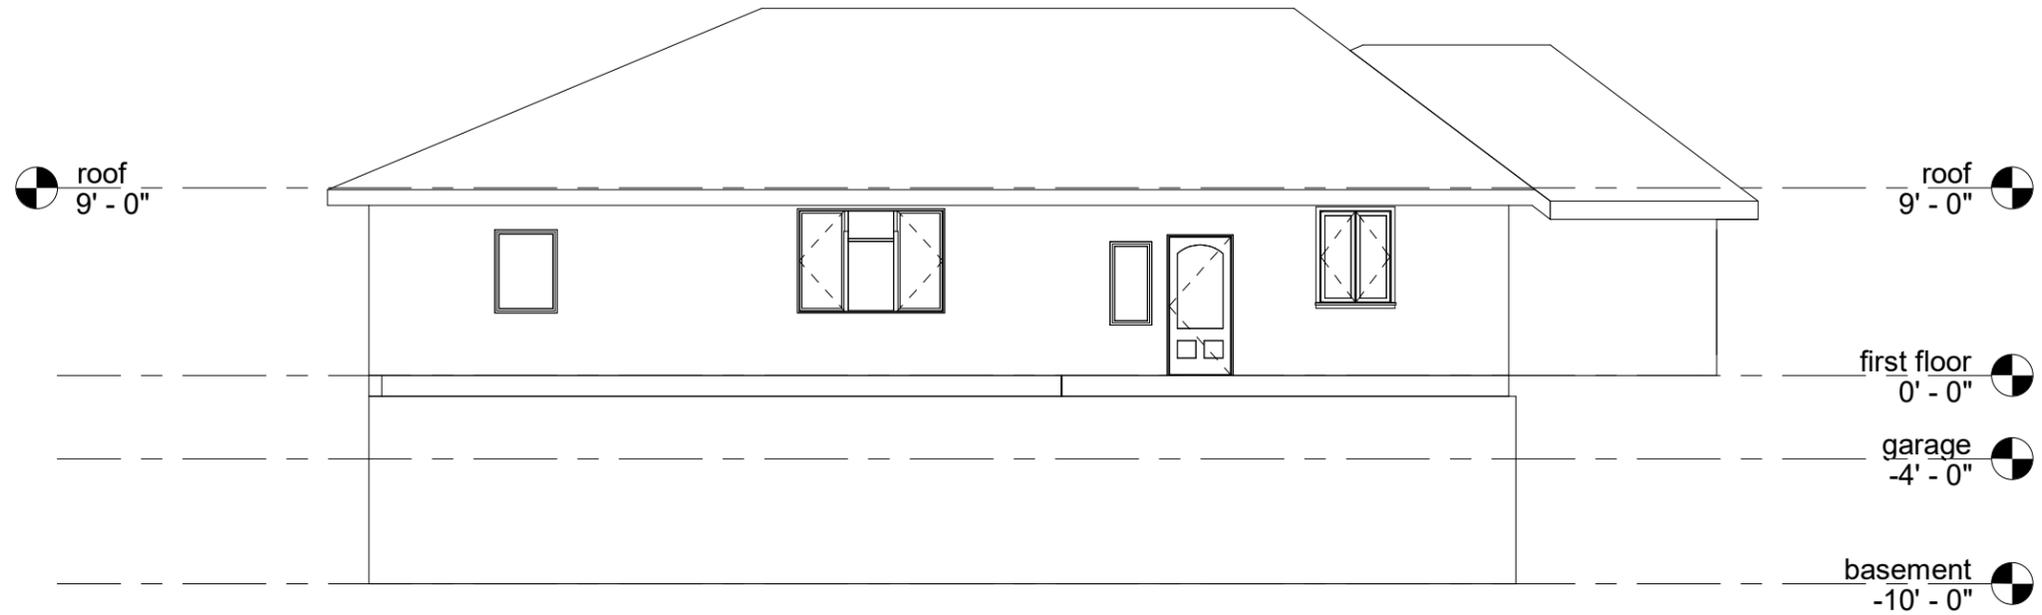


1 North  
1/8" = 1'-0"

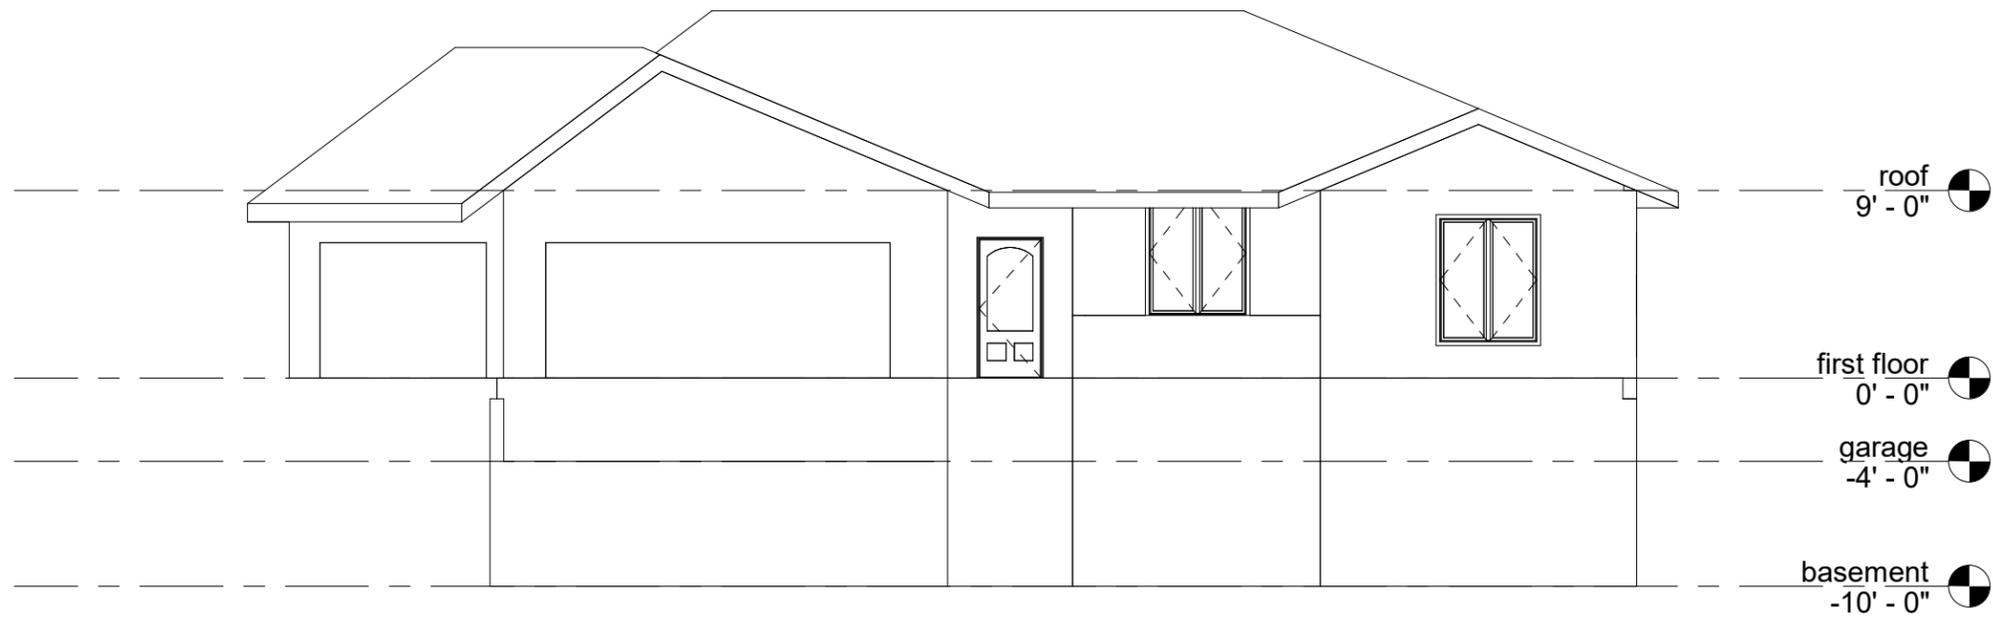

2 South  
1/8" = 1'-0"



# House Project Design

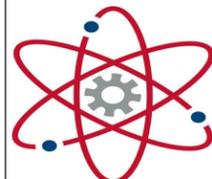


165222

PROJECT LEAD THE WAY


# PLTW

No.	Description	Date

North South Elevations		
Project number	Project Number	<b>4</b>
Date	Issue Date	
Drawn by	Author	
Checked by	Checker	
		Scale 1/8" = 1'-0"

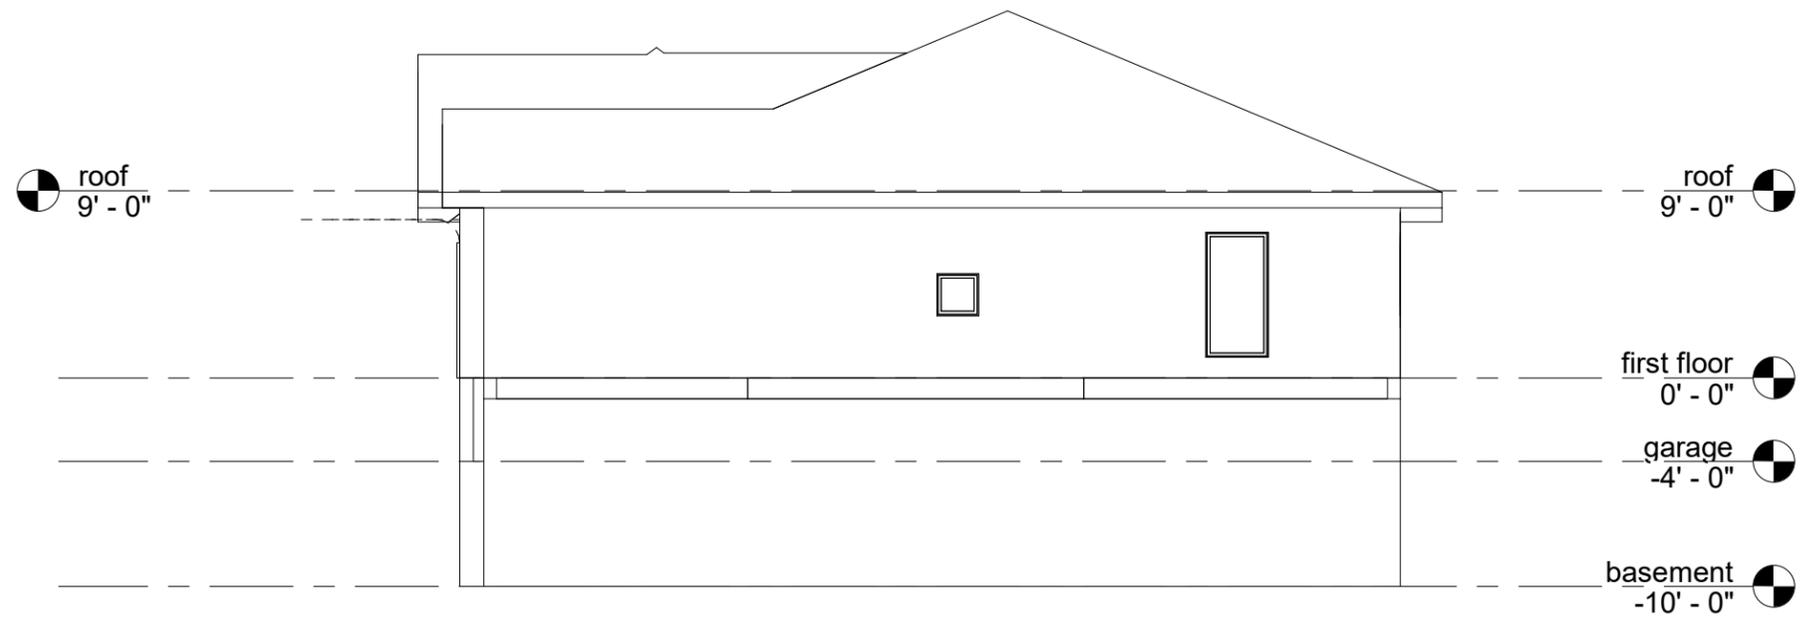


① East  
1/8" = 1'-0"

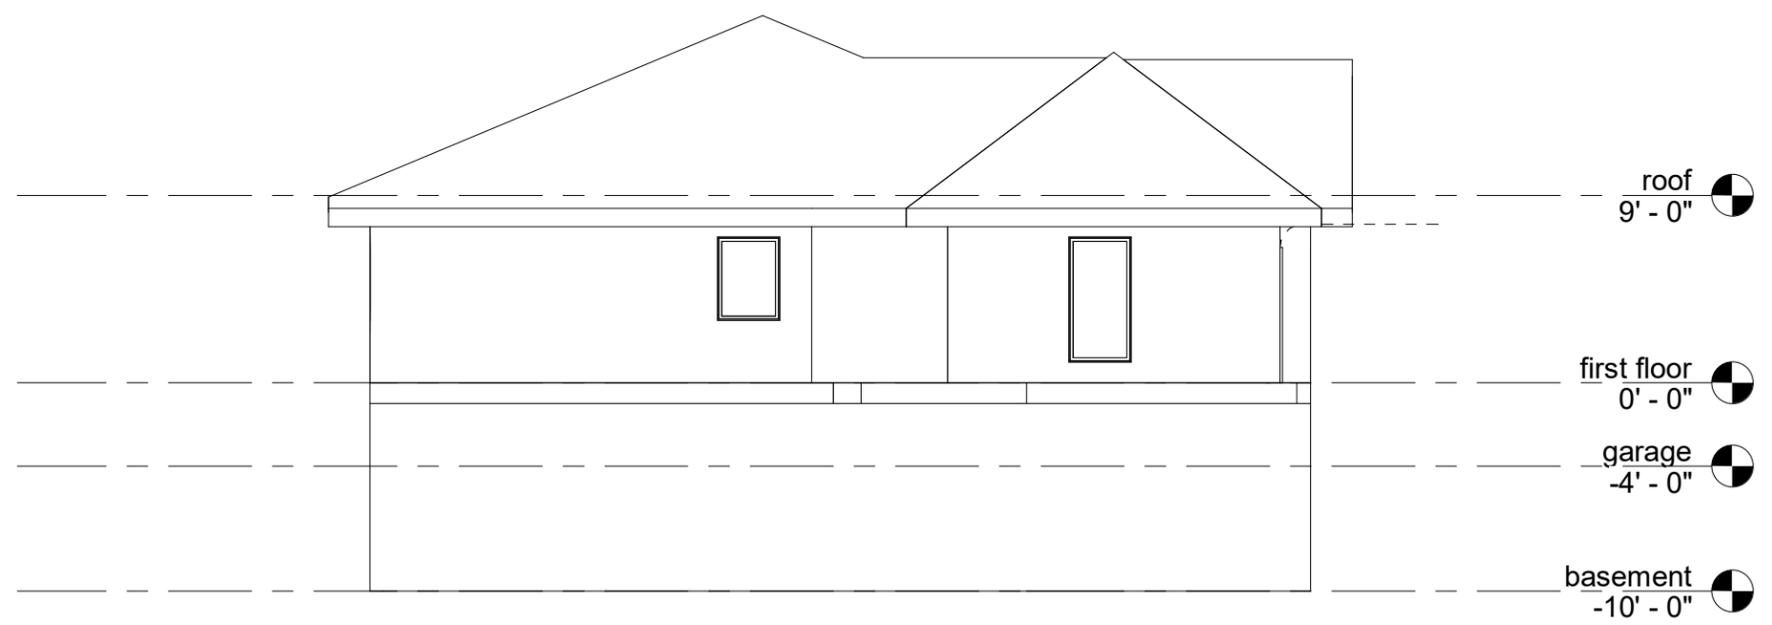

② West  
1/8" = 1'-0"




# House Project Design

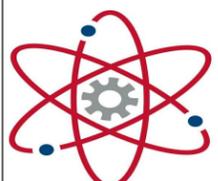


165222  
PROJECT LEAD THE WAY  
**PLTW**

No.	Description	Date

East West Elevations		
Project number	Project Number	<b>5</b>
Date	Issue Date	
Drawn by	Author	
Checked by	Checker	
		Scale 1/8" = 1'-0"

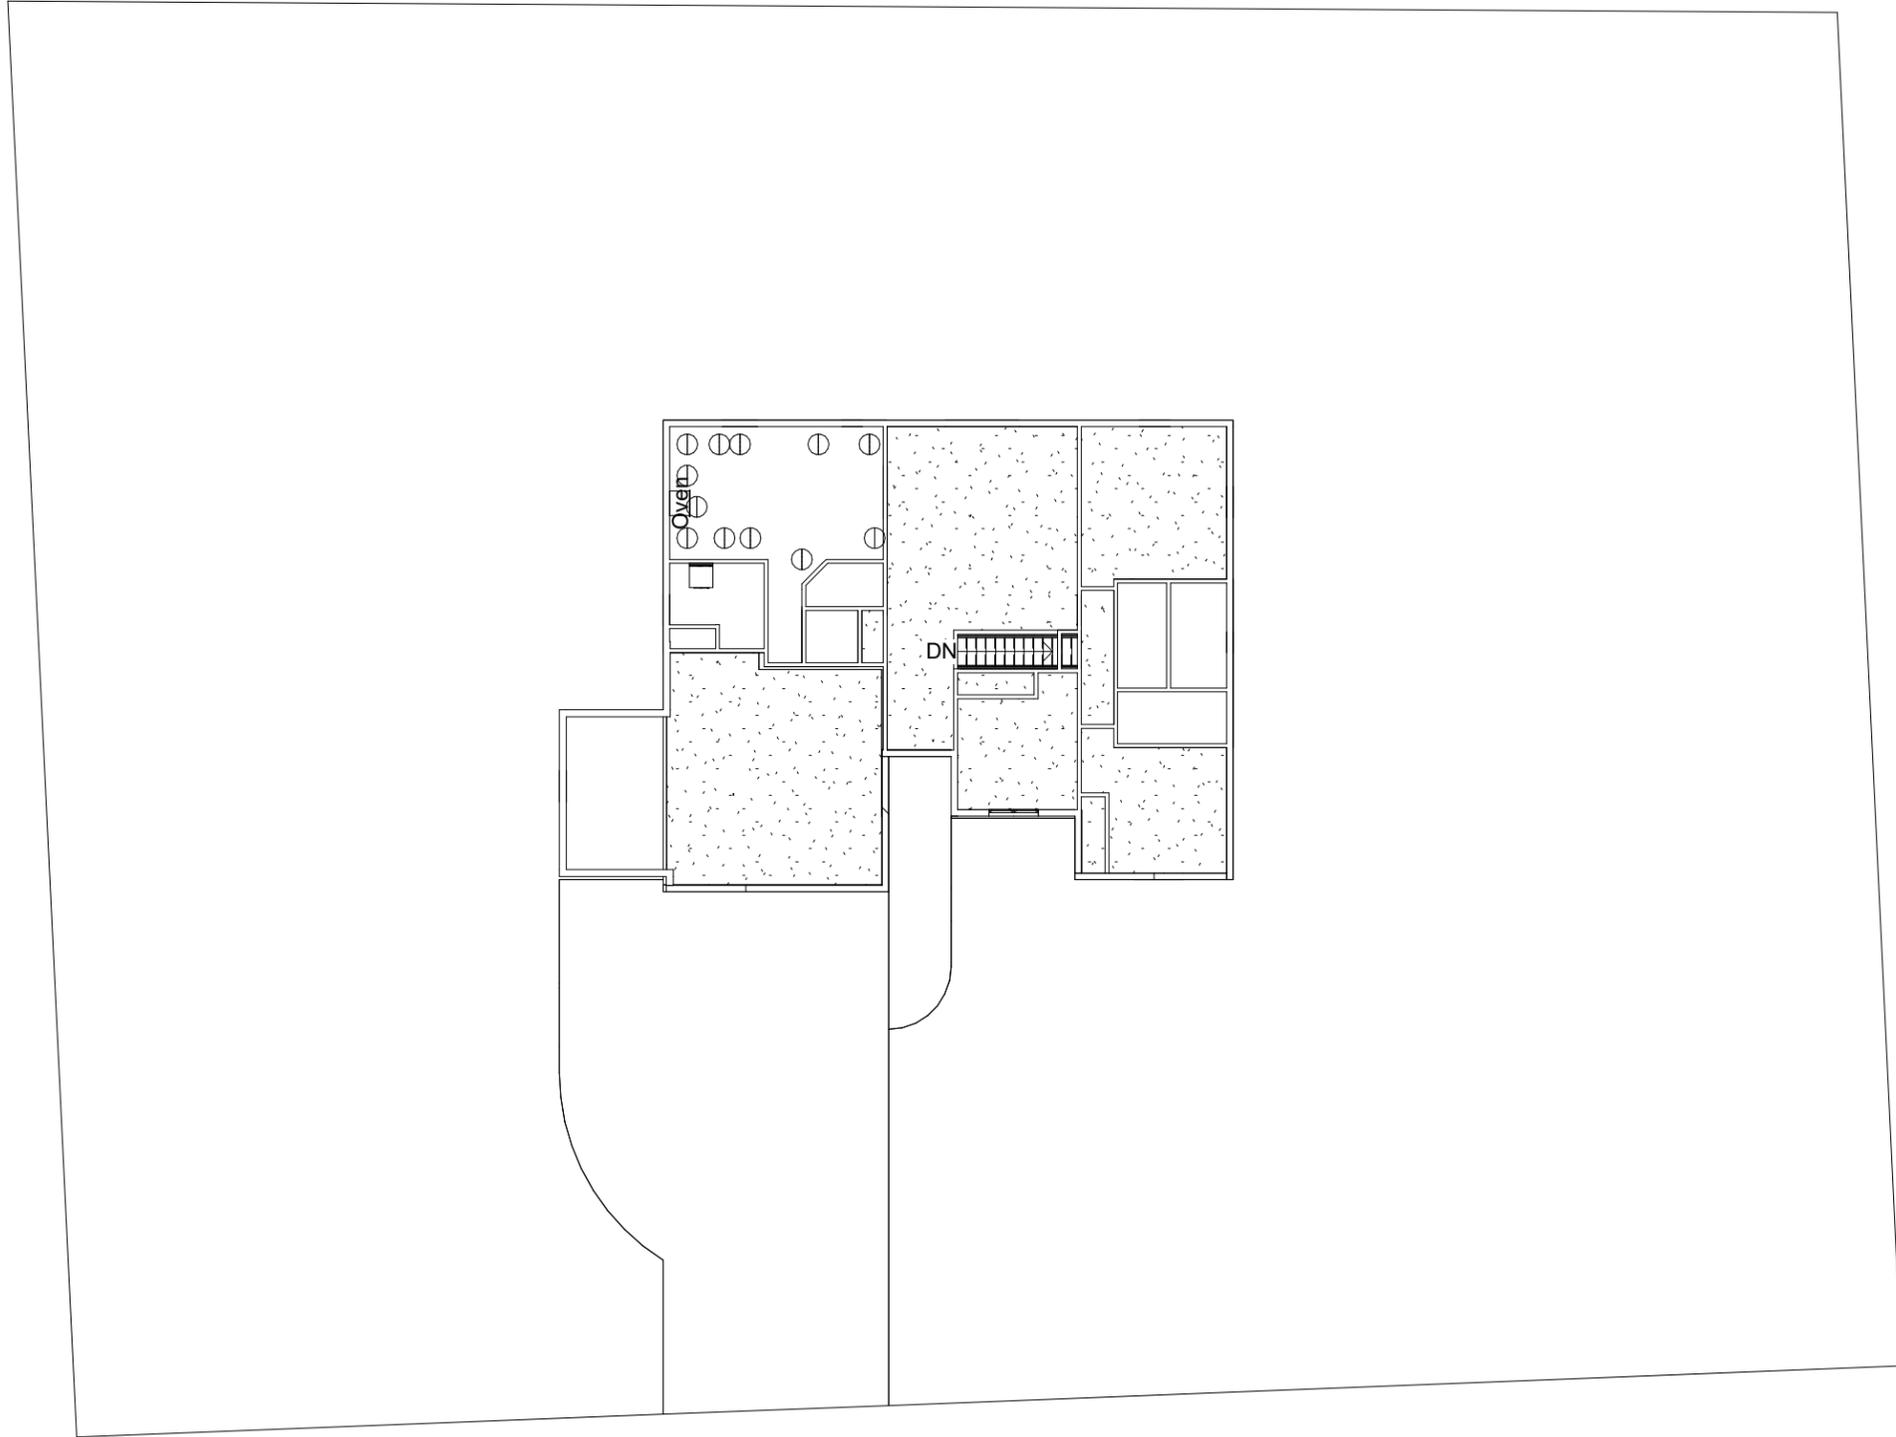

# House Project Design

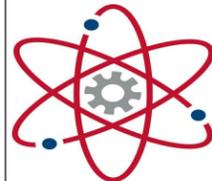

165222

PROJECT LEAD THE WAY

# PLTW

No.	Description	Date

Site Plan		
Project number	Project Number	<b>6</b>
Date	Issue Date	
Drawn by	Author	
Checked by	Checker	
		Scale 1/16" = 1'-0"




① kitchen rendered view  
12" = 1'-0"



② washroom  
12" = 1'-0"



# House Project Design

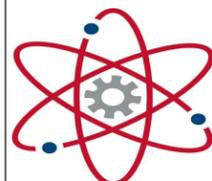

165222

PROJECT LEAD THE WAY

# PLTW

No.	Description	Date

3D Views		
Project number	Project Number	<b>7</b>
Date	Issue Date	
Drawn by	Author	
Checked by	Checker	
Scale		12" = 1'-0"

Door Schedule		
Mark	Count	Family and Type
1	2	Bifold-4_Panel: 48" x 84"
2	6	Single-Flush: 36" x 84"
3	2	Bifold-4_Panel: 72" x 84"
4	3	Single-Flush: 34" x 84"
5	2	Door-Exterior-Single-Entry-Half Arch Glass-Wood_Clad: 36" x 80"
6	1	Single-Flush: 34" x 80"
7	2	Door-Overhead-Sectional: 8' x 6'-6"
8	1	Single-Flush: 30" x 80"

Grand total: 19

Window Schedule		
Mark	Count	Family and Type
1	2	Fixed: 36" x 48"
2	1	Window-Casement-Double: 41" x 53"
3	1	Fixed: 24" x 24"
4	1	Fixed: 24" x 48"
5	2	Window-Casement-Double: 57" x 72"
6	2	Fixed: 36" x 72"
7	1	Window-Casement-Triple-Middle-Transom: 85" x 60"

Grand total: 10



# House Project Design



165222

PROJECT LEAD THE WAY

# PLTW

No.	Description	Date

Schedules		
Project number	Project Number	<b>8</b>
Date	Issue Date	
Drawn by	Author	
Checked by	Checker	
		Scale