




Site Plan - Urban | Sheboygan Area School District

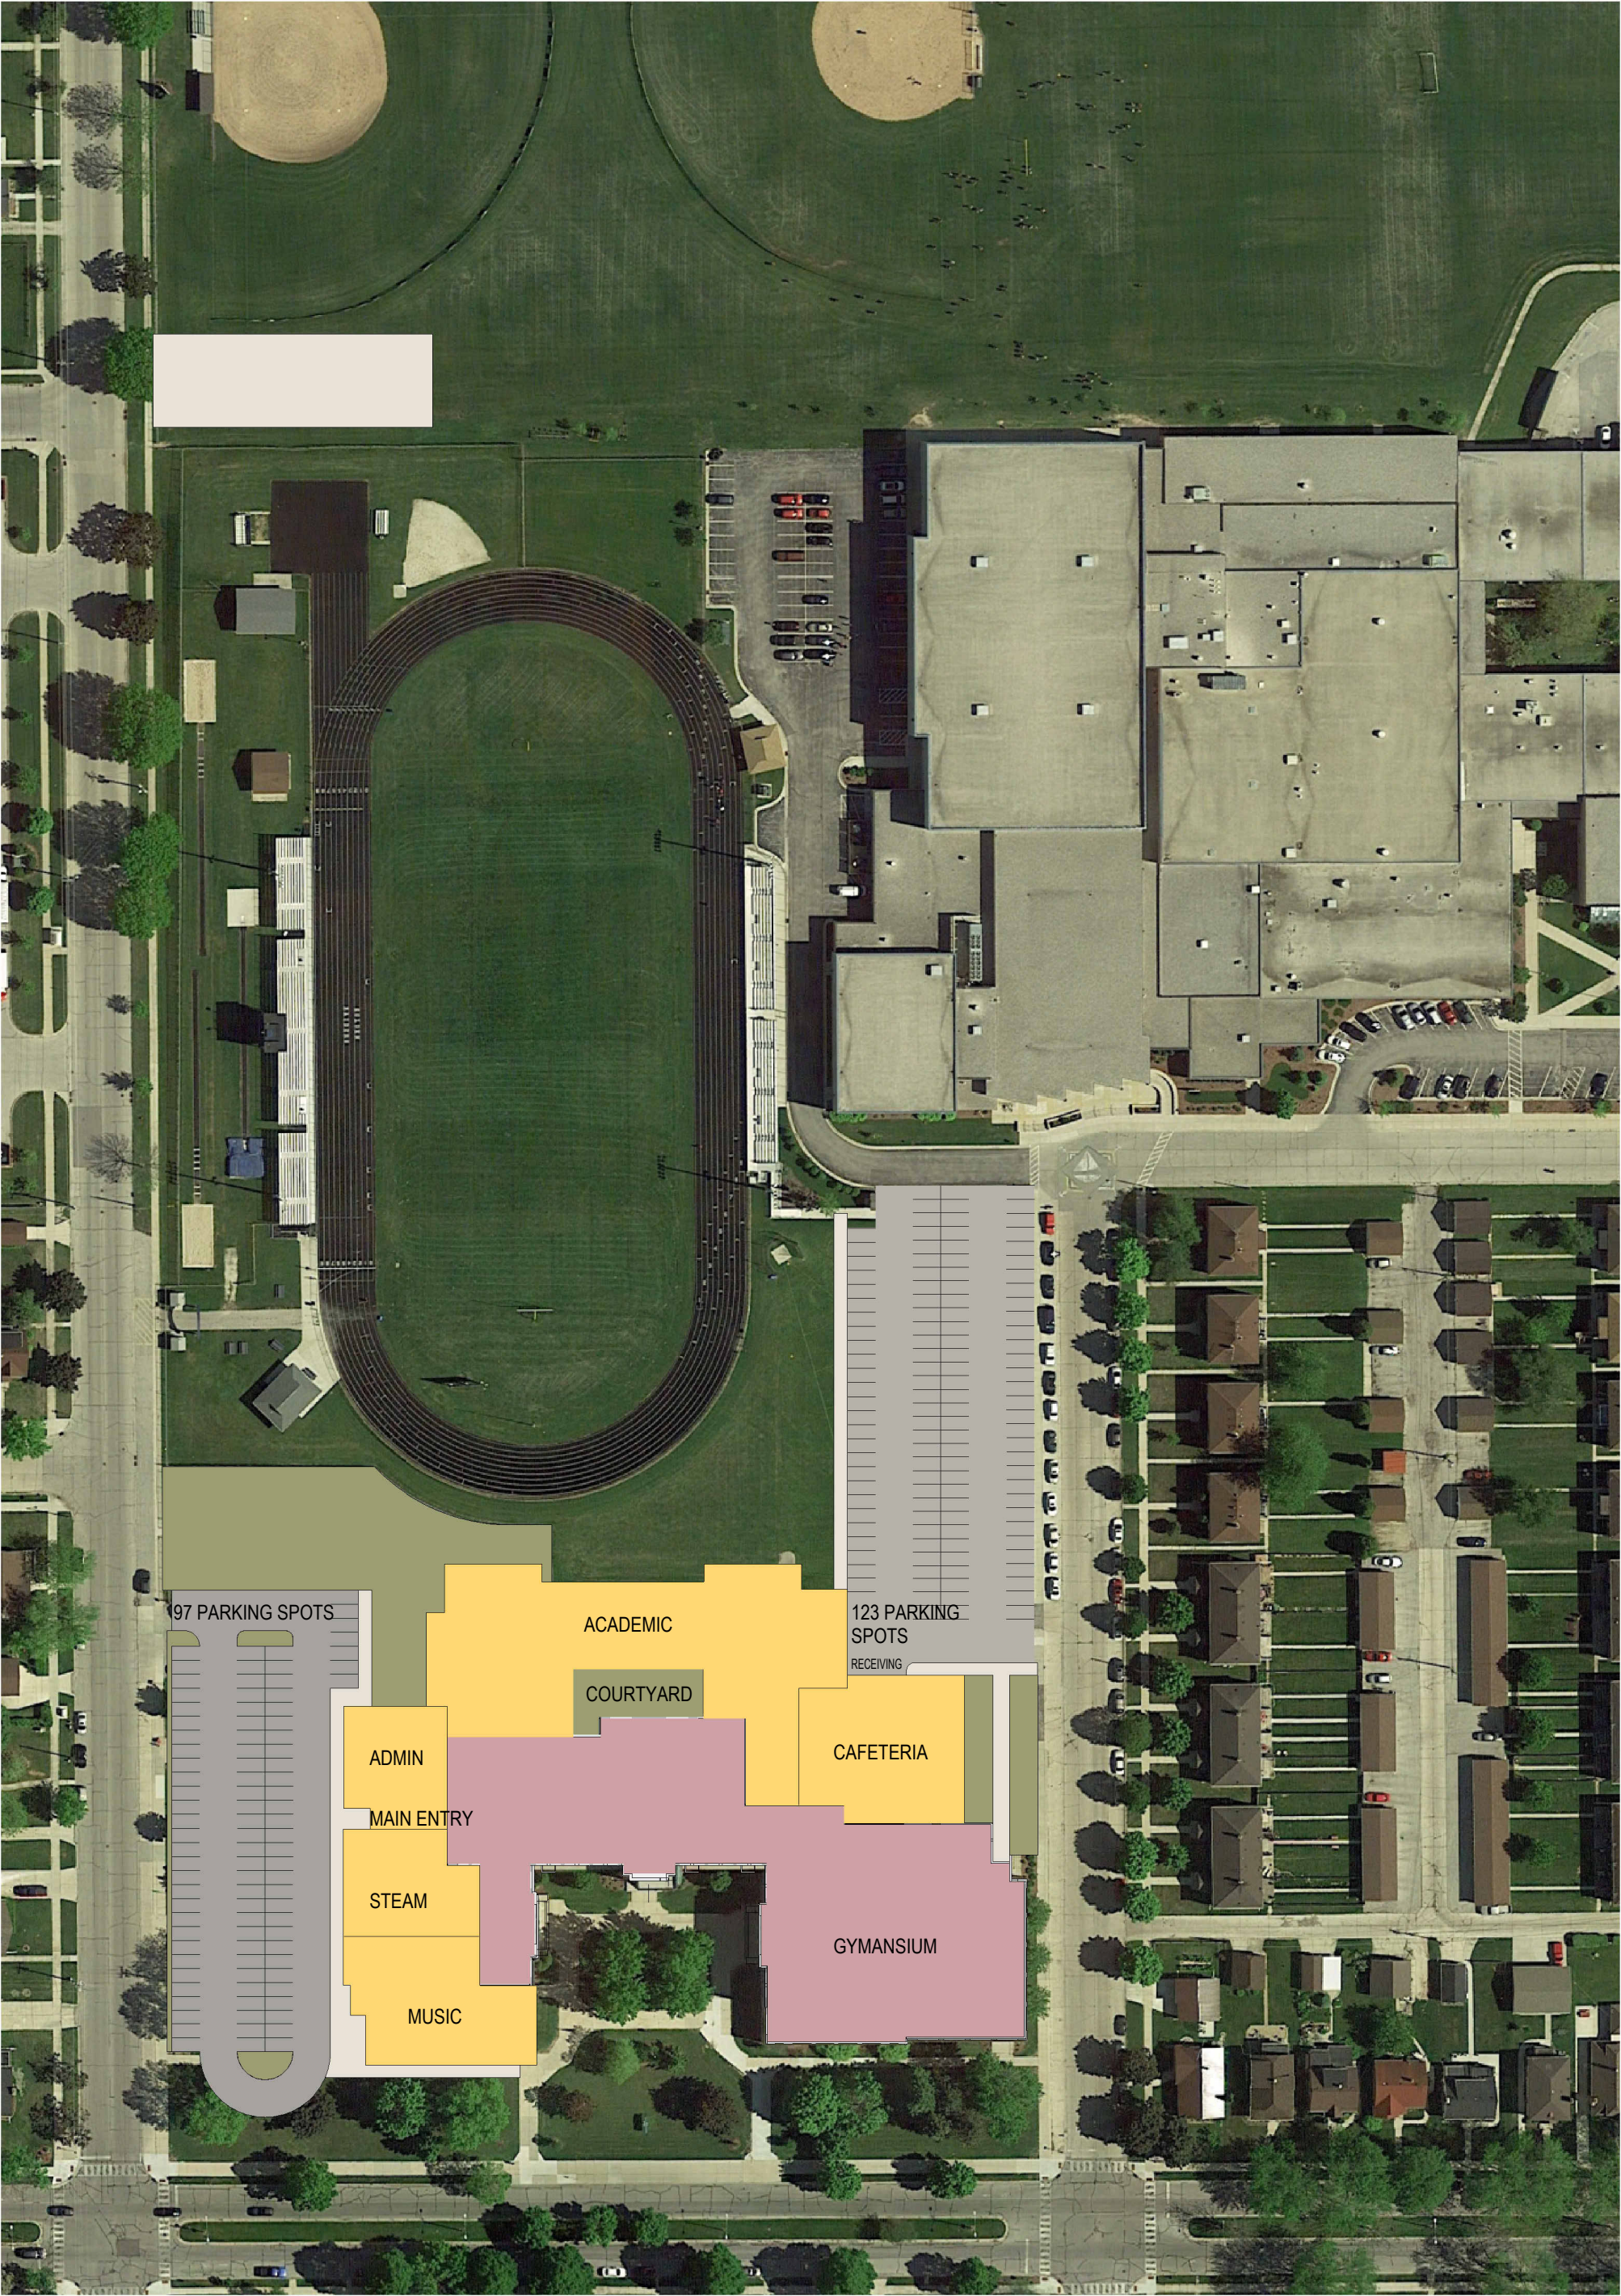


Phasing Diagram - Urban | Sheboygan Area School District

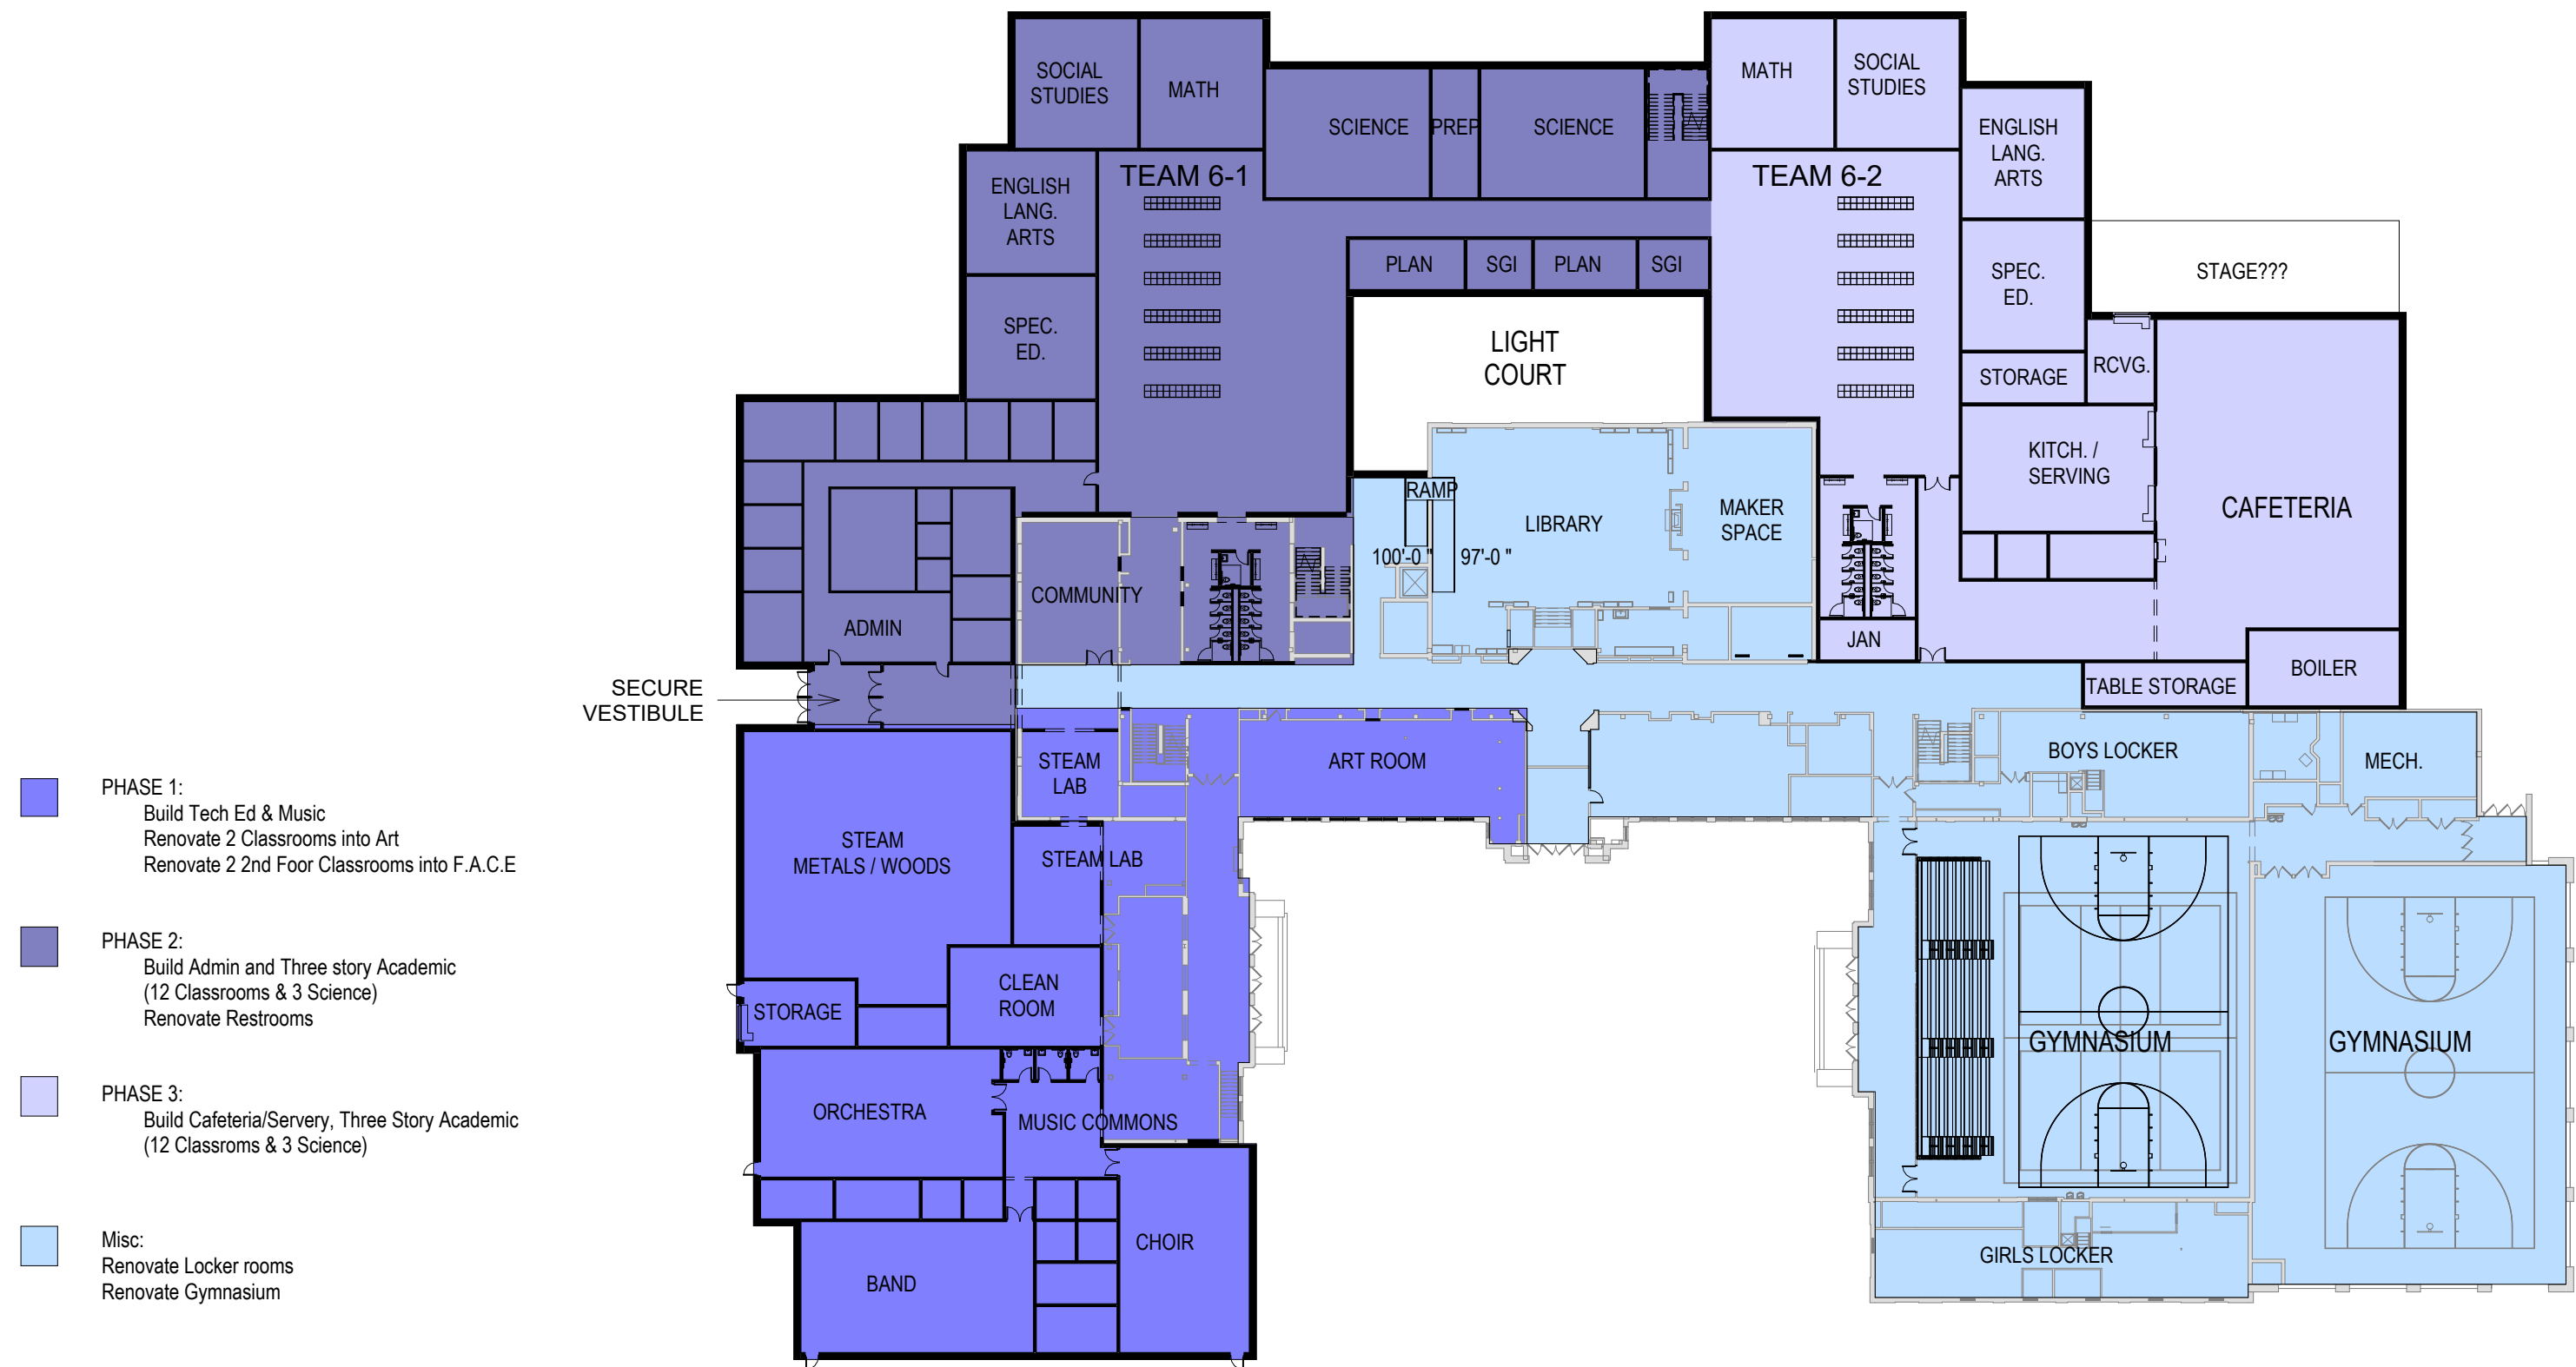


First Floor - Demo | Sheboygan Area School District

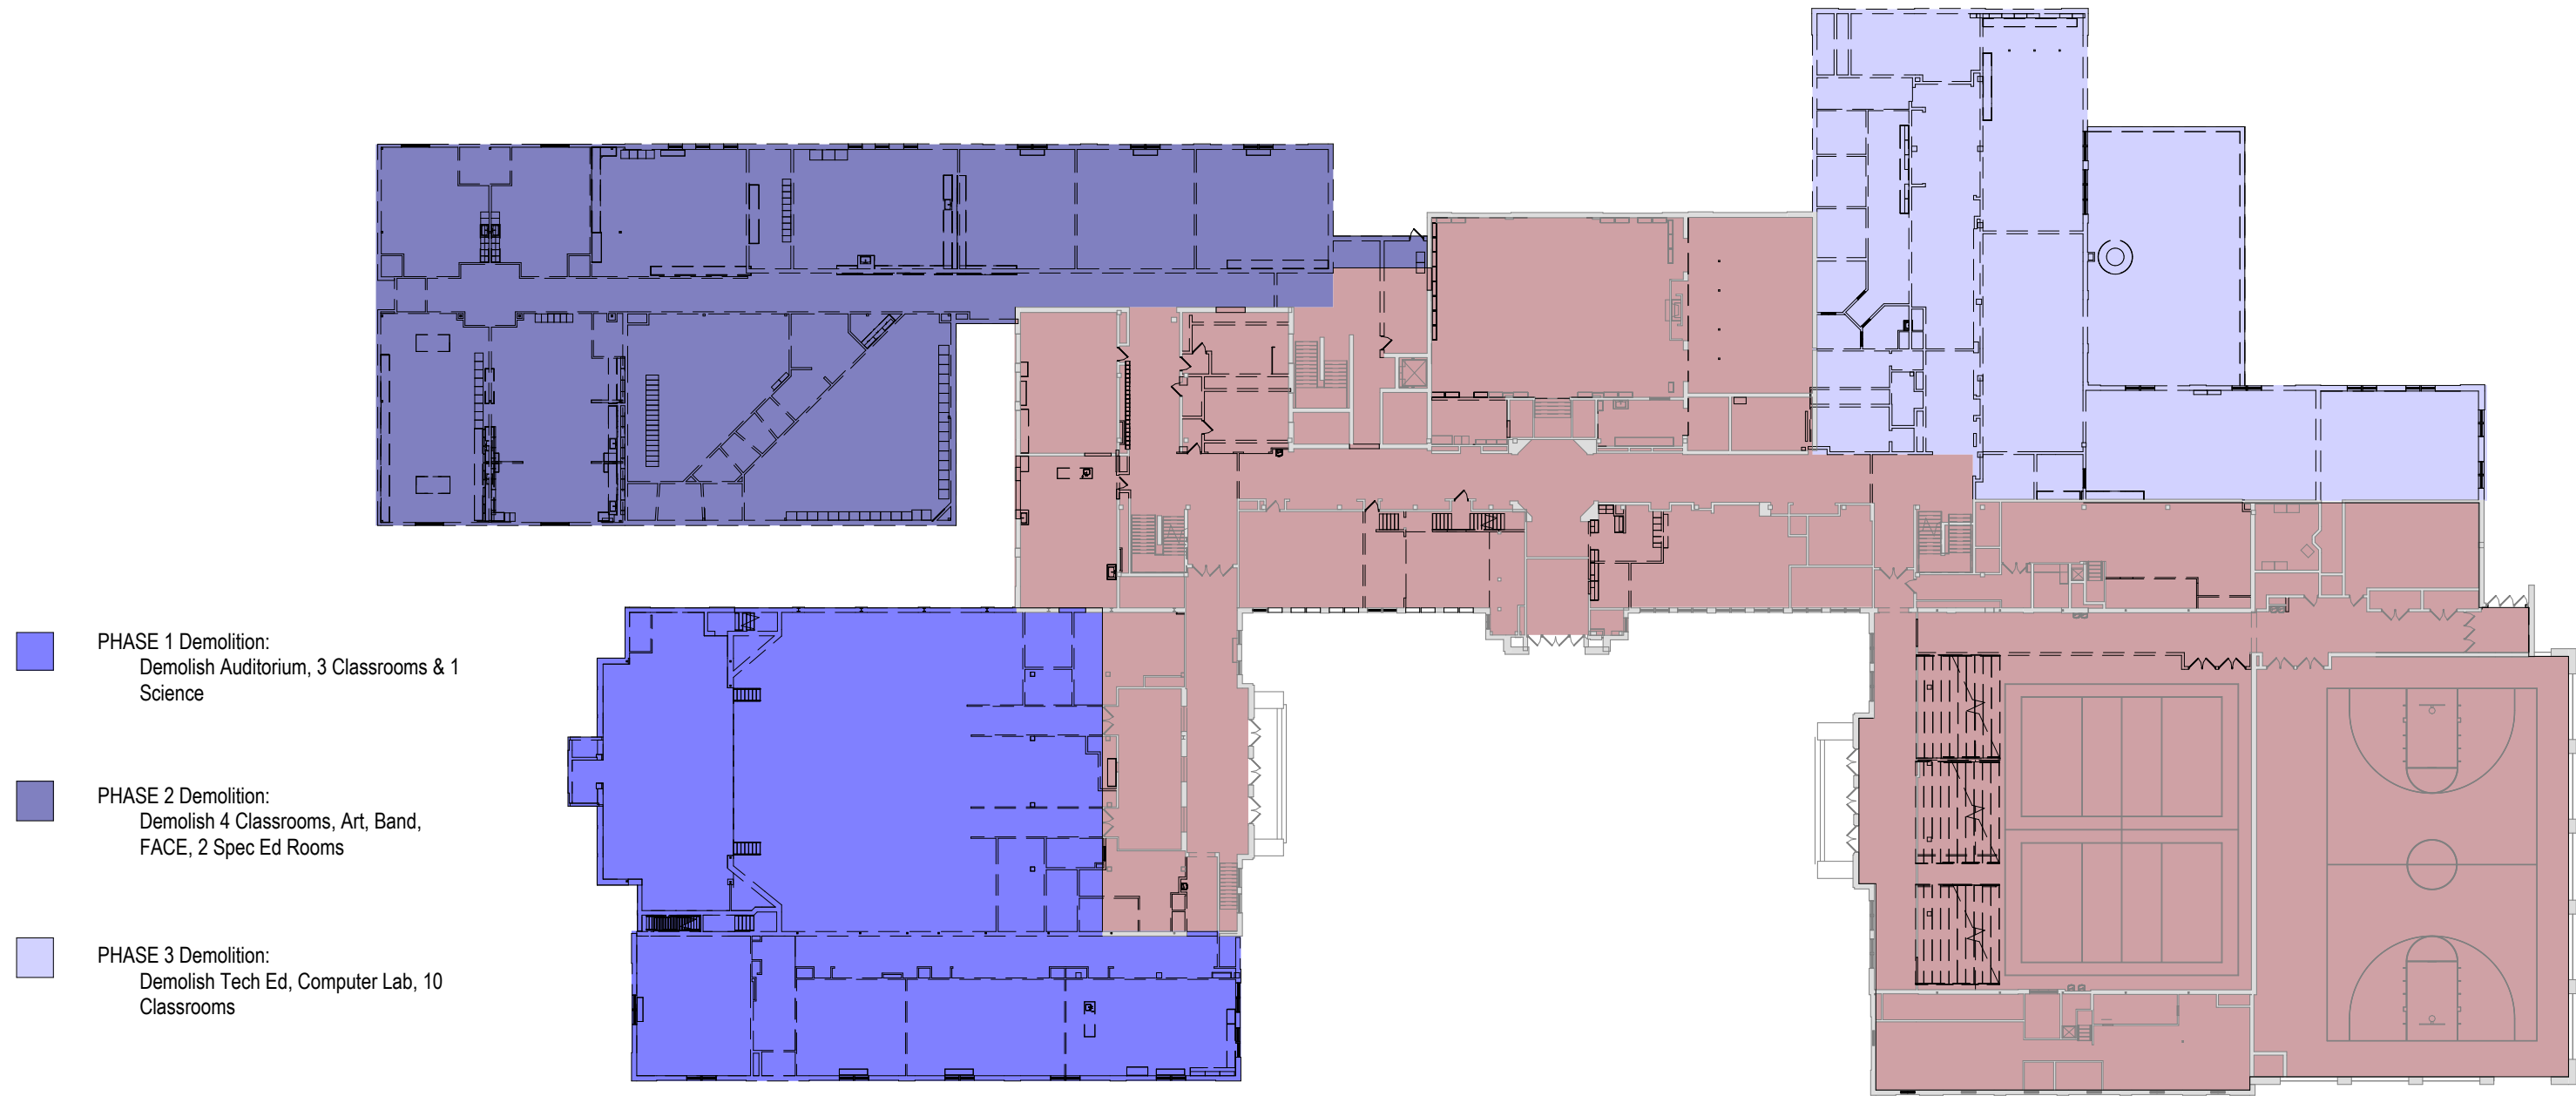


Lower Level - Urban Demo | Sheboygan Area School District

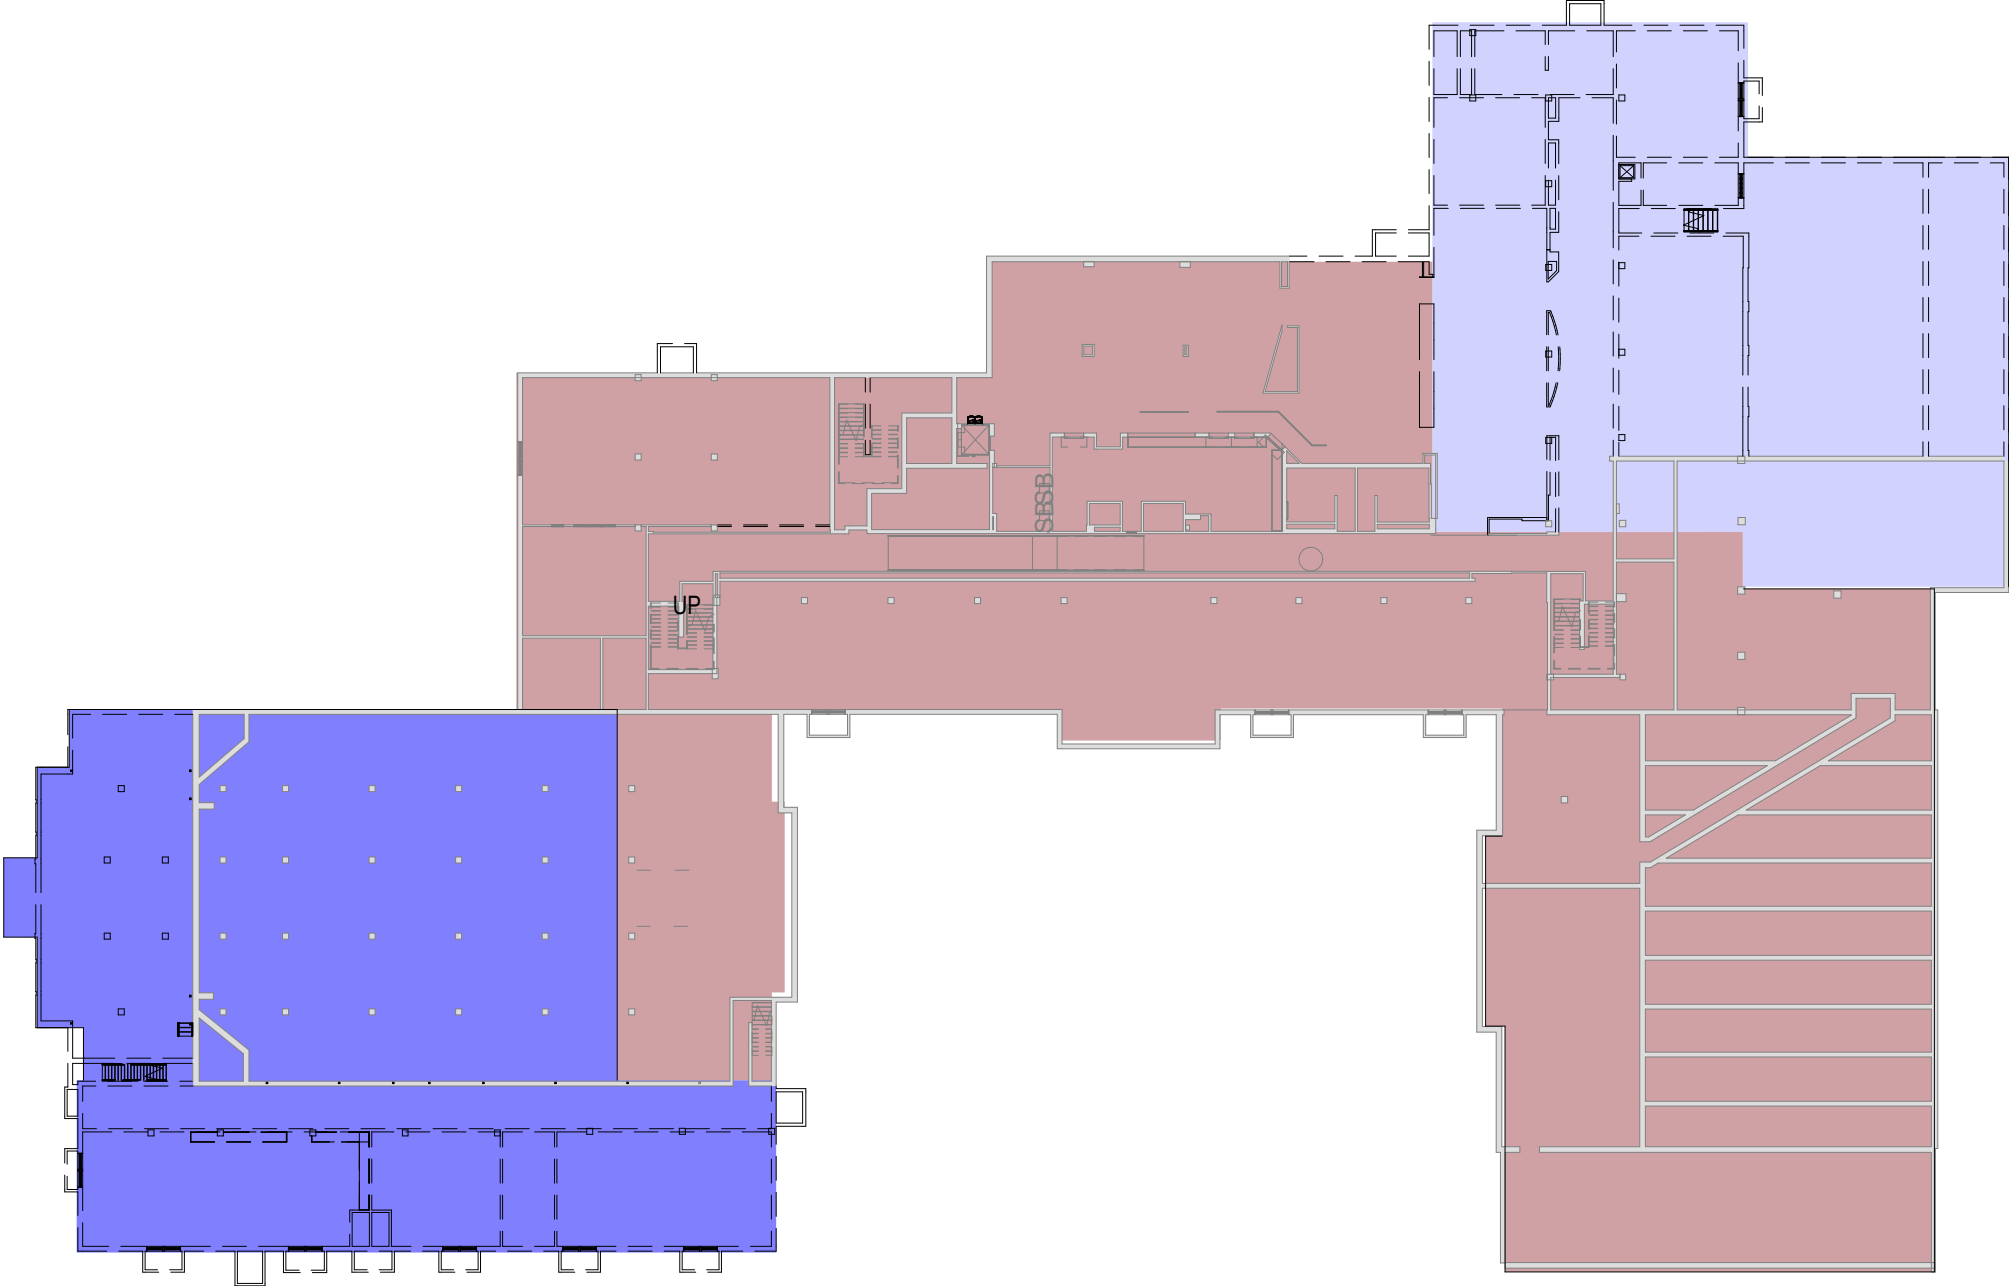

First Floor Plan-Urban | Sheboygan Area School District

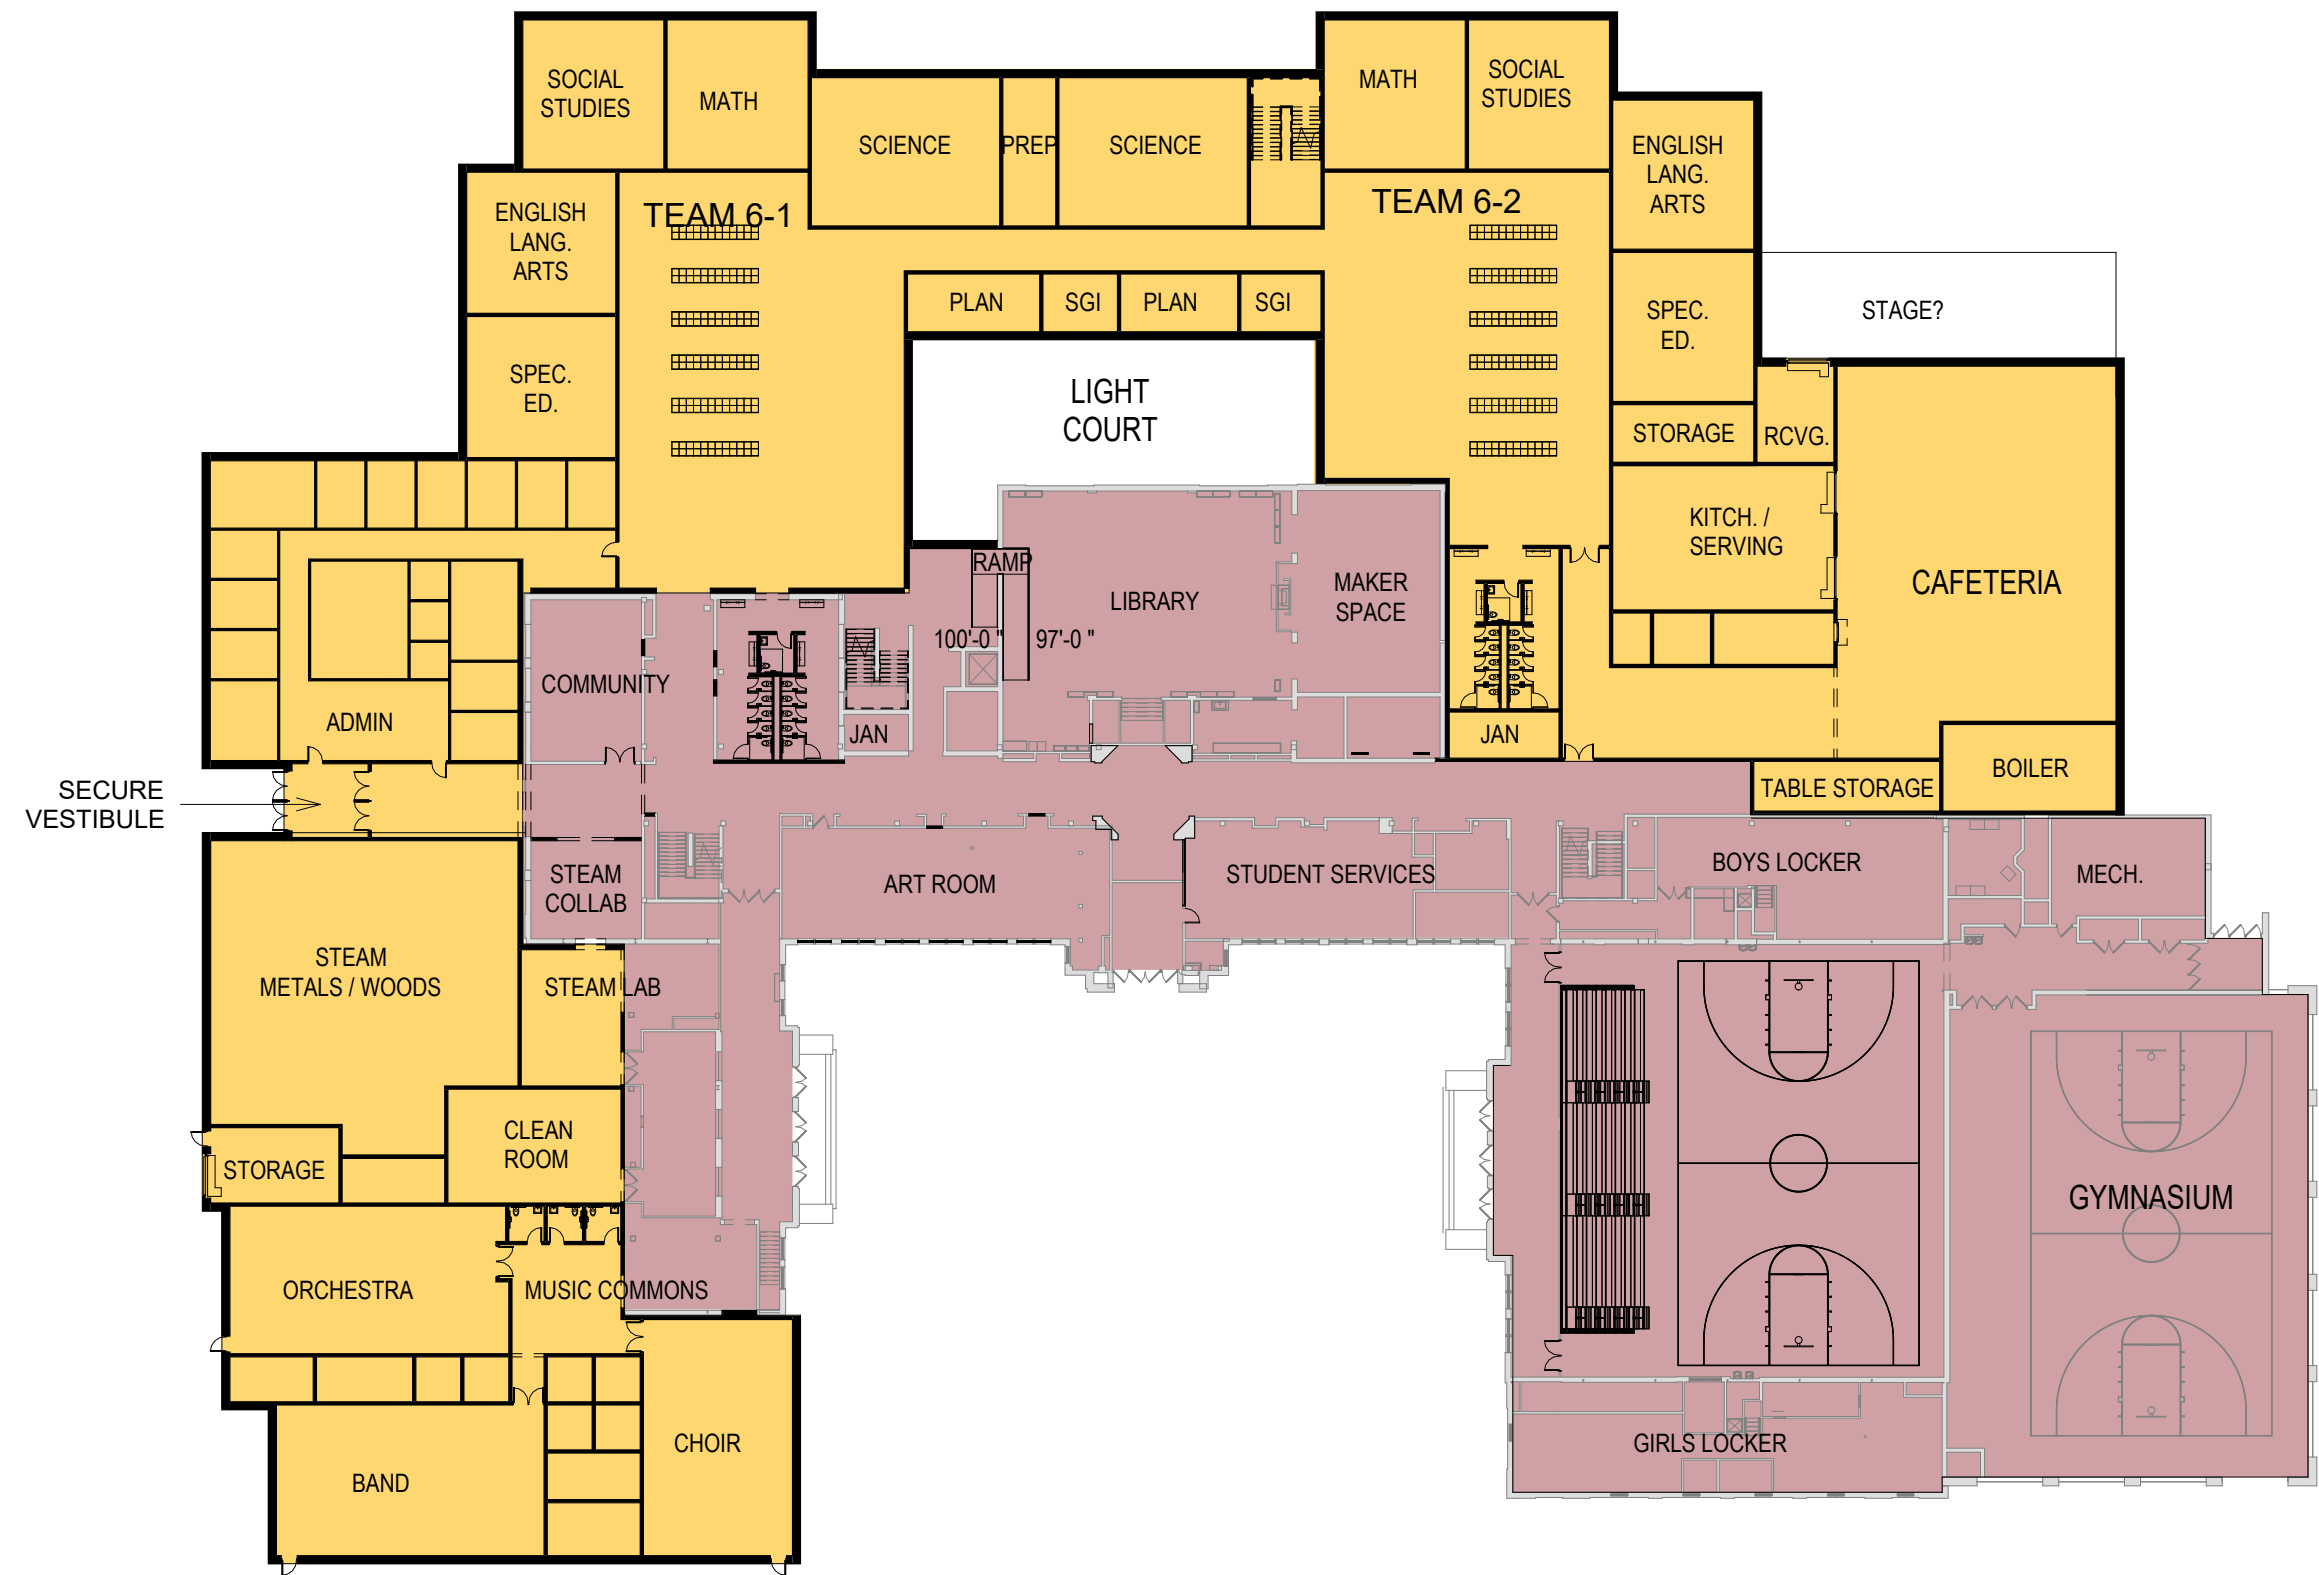


Second Floor Plan - Urban | Sheboygan Area School District

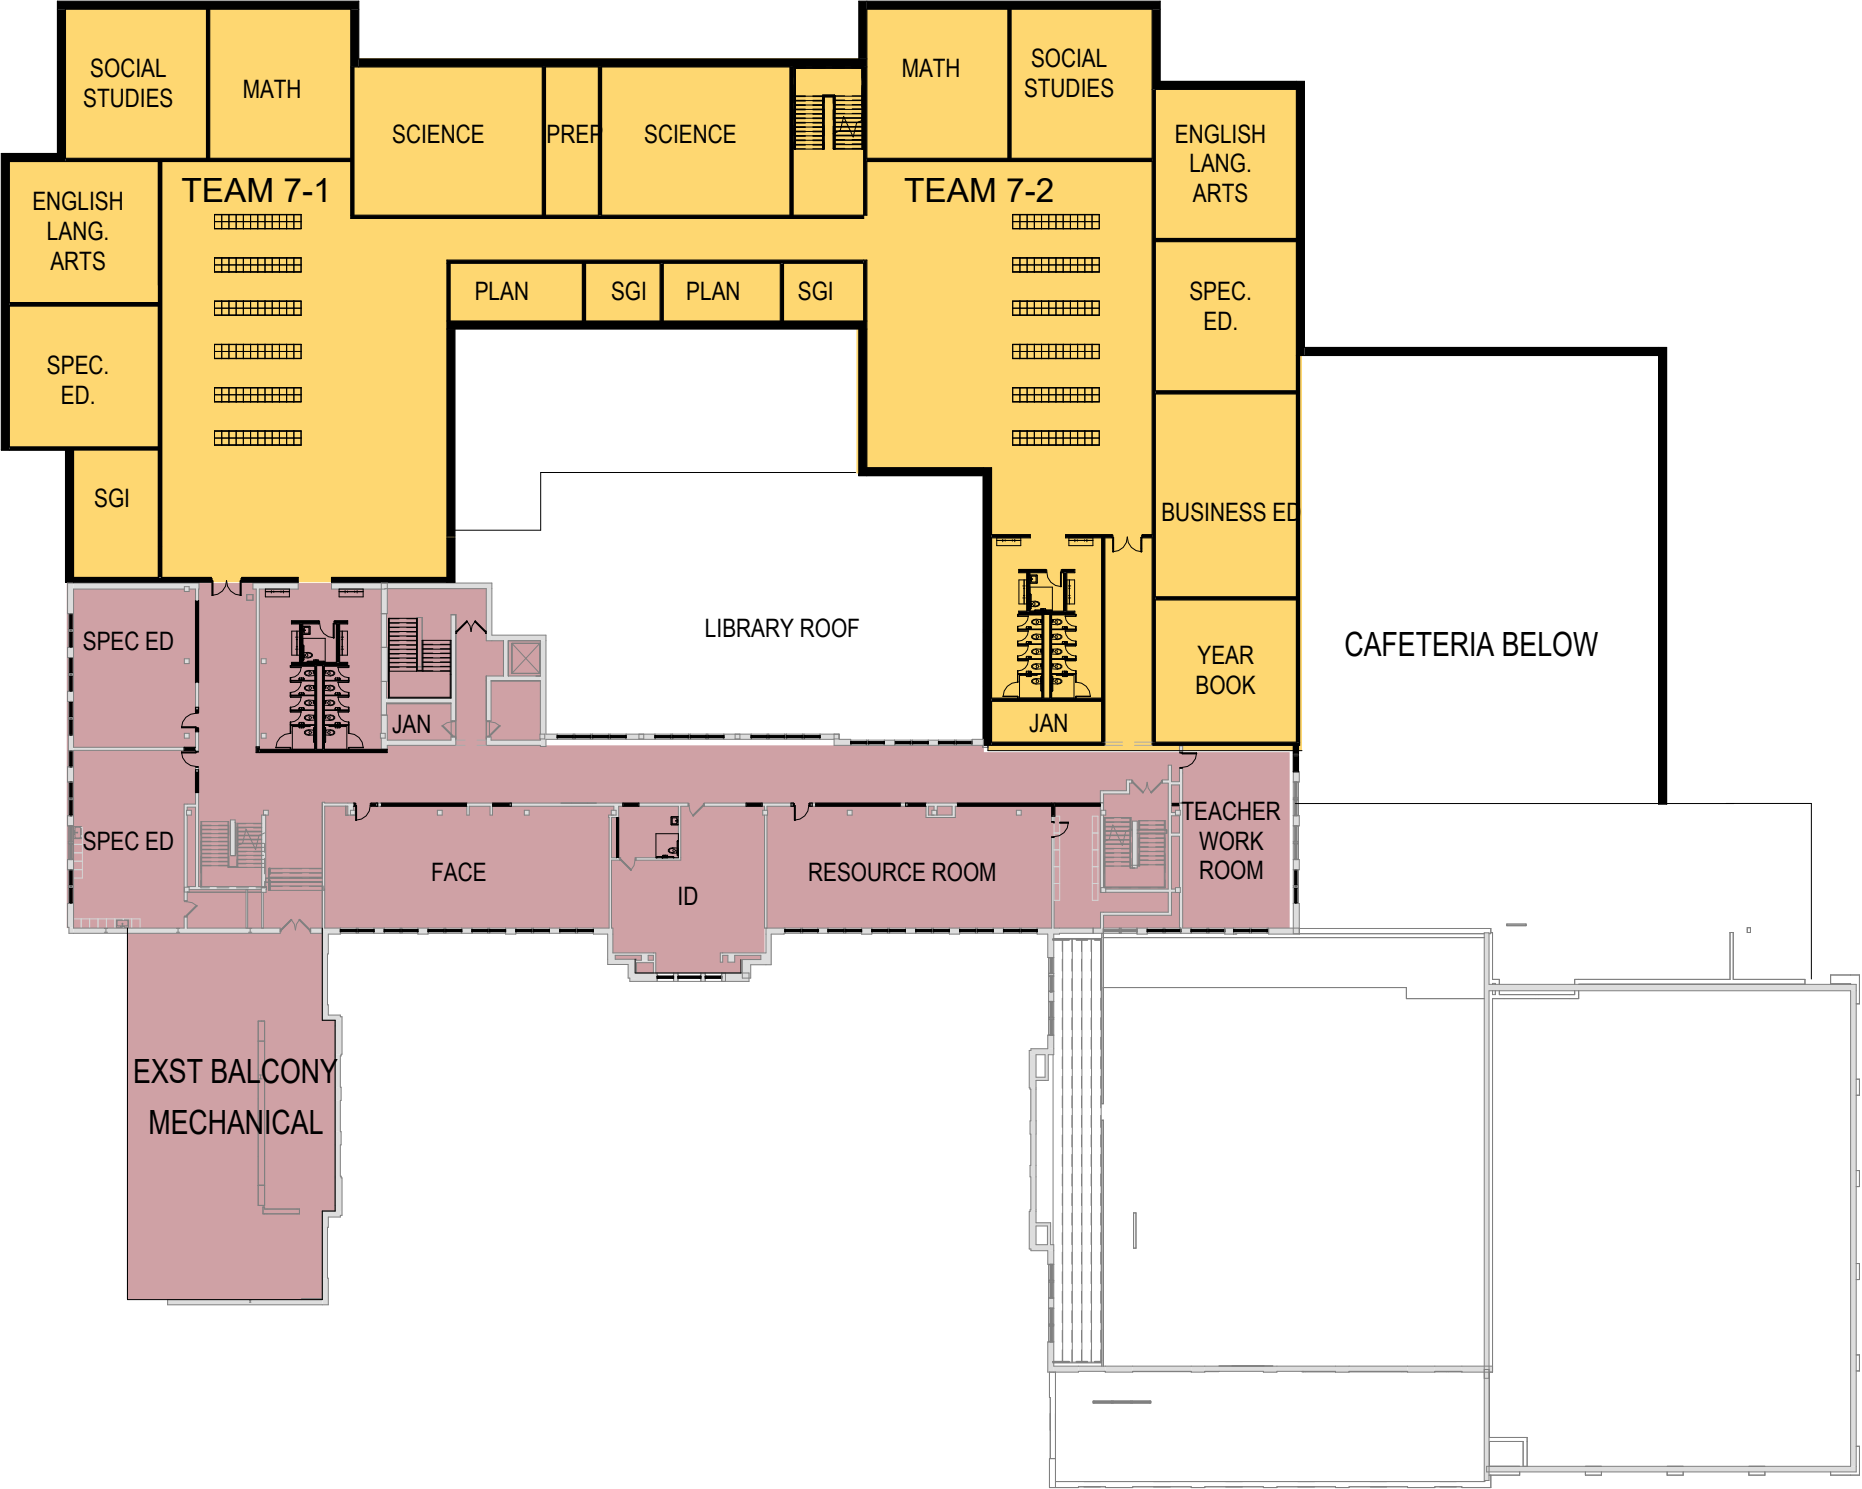

- NEW ADDITION
- MAJOR RENOVATION

Third Floor Plan - Urban | Sheboygan Area School District

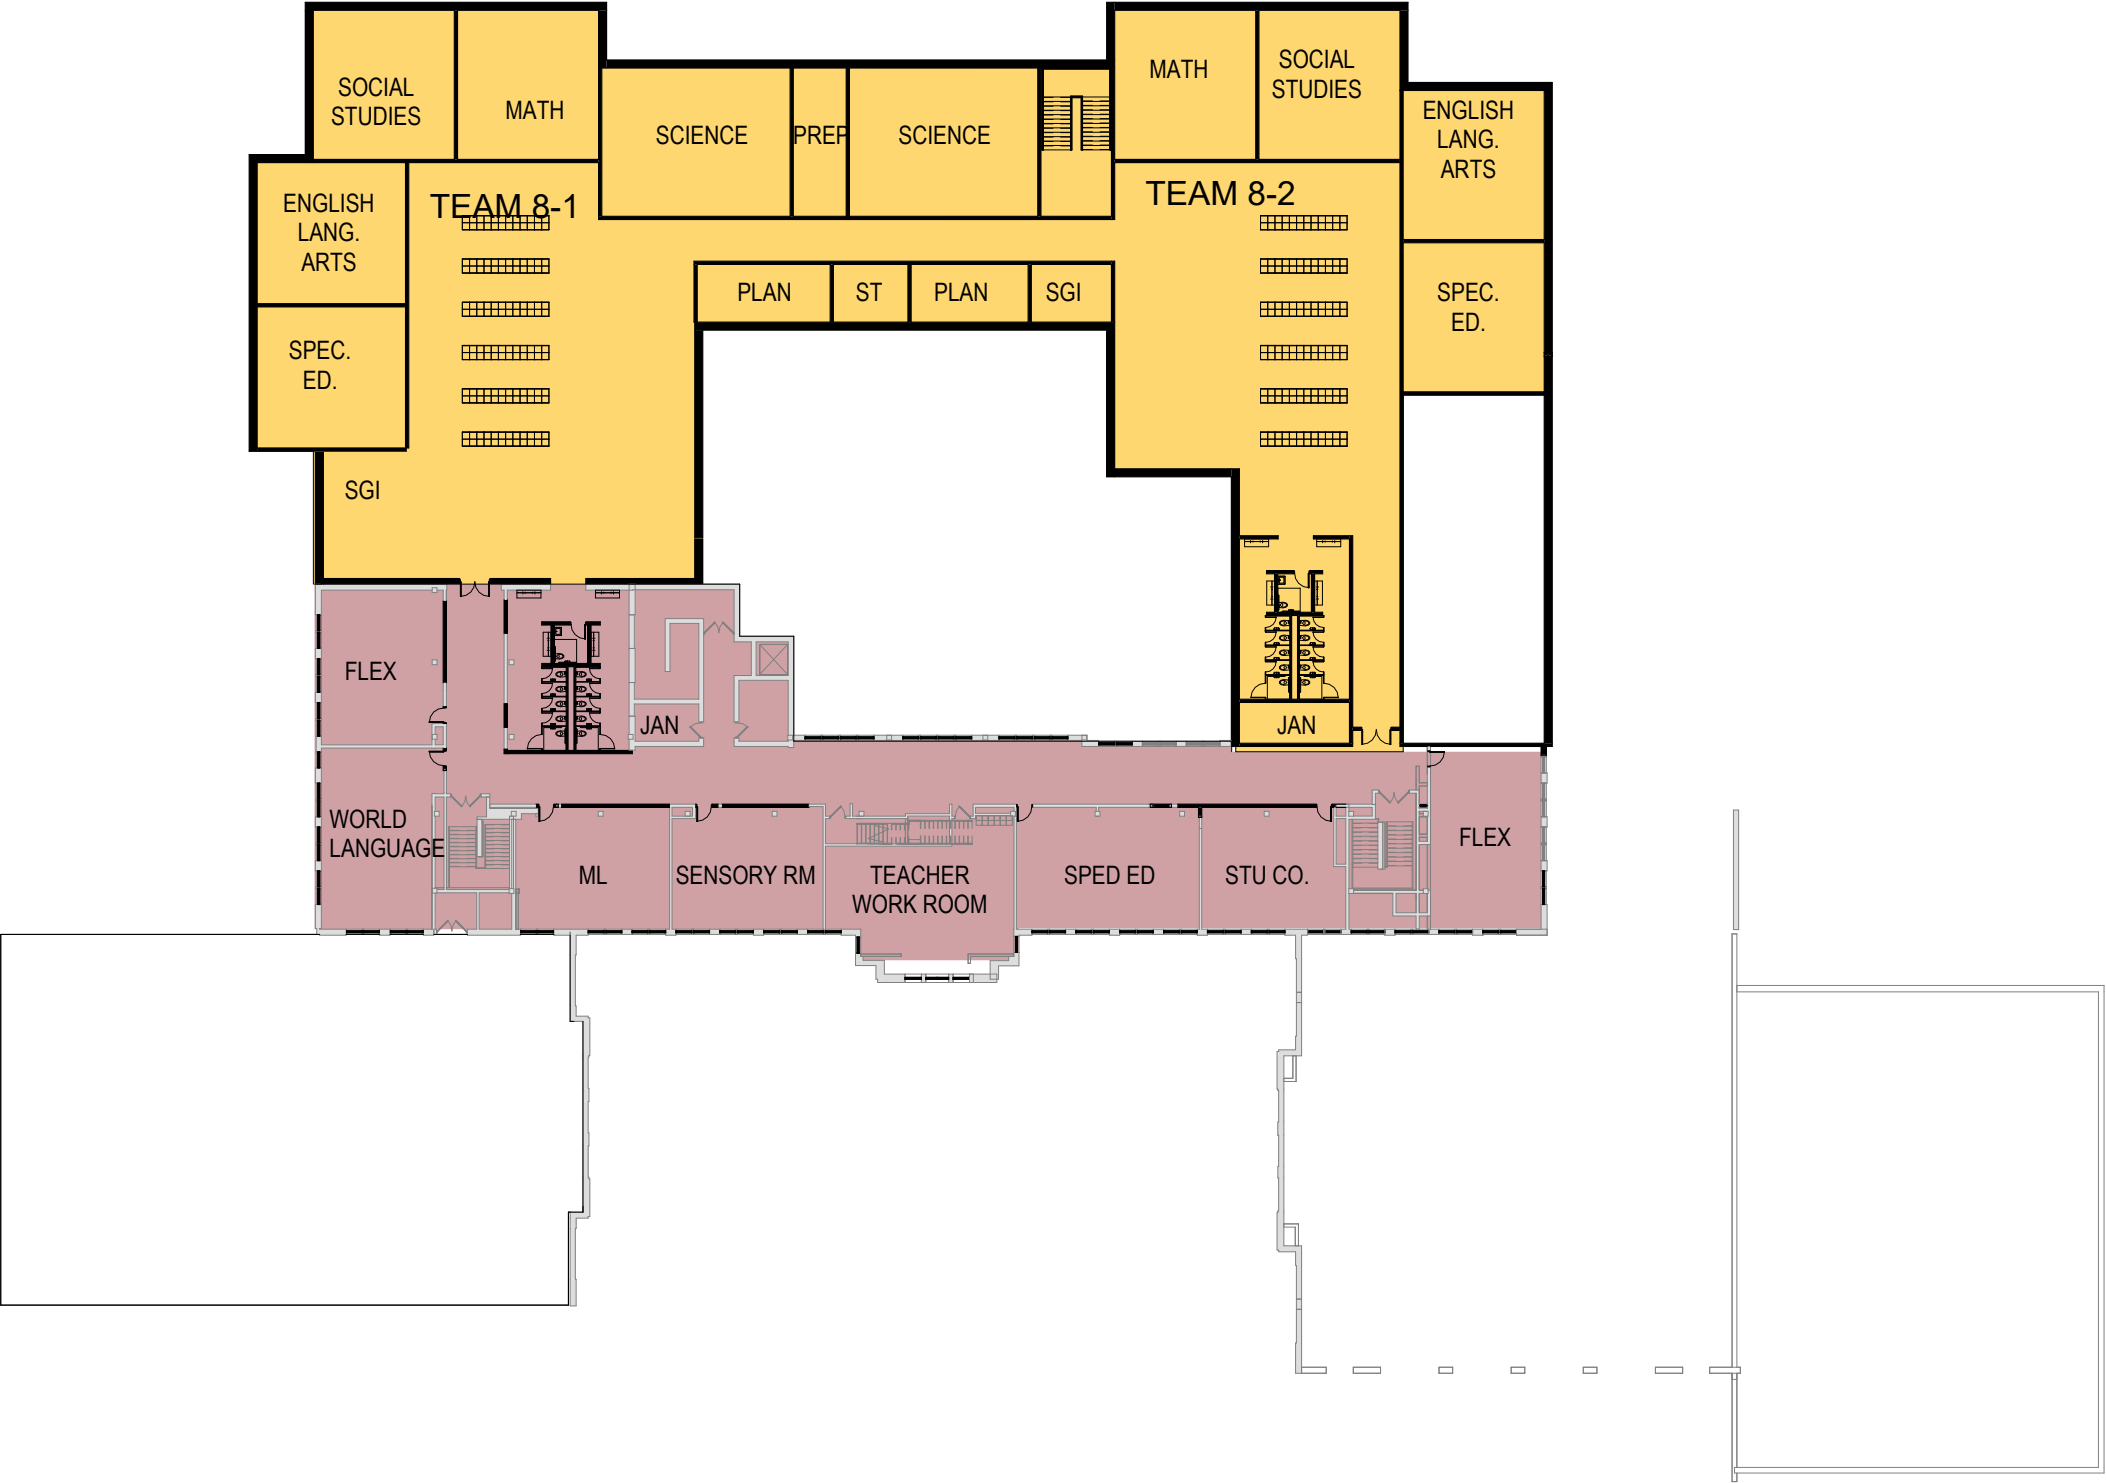

First Floor Plan - Urban ALT | Sheboygan Area School District

